


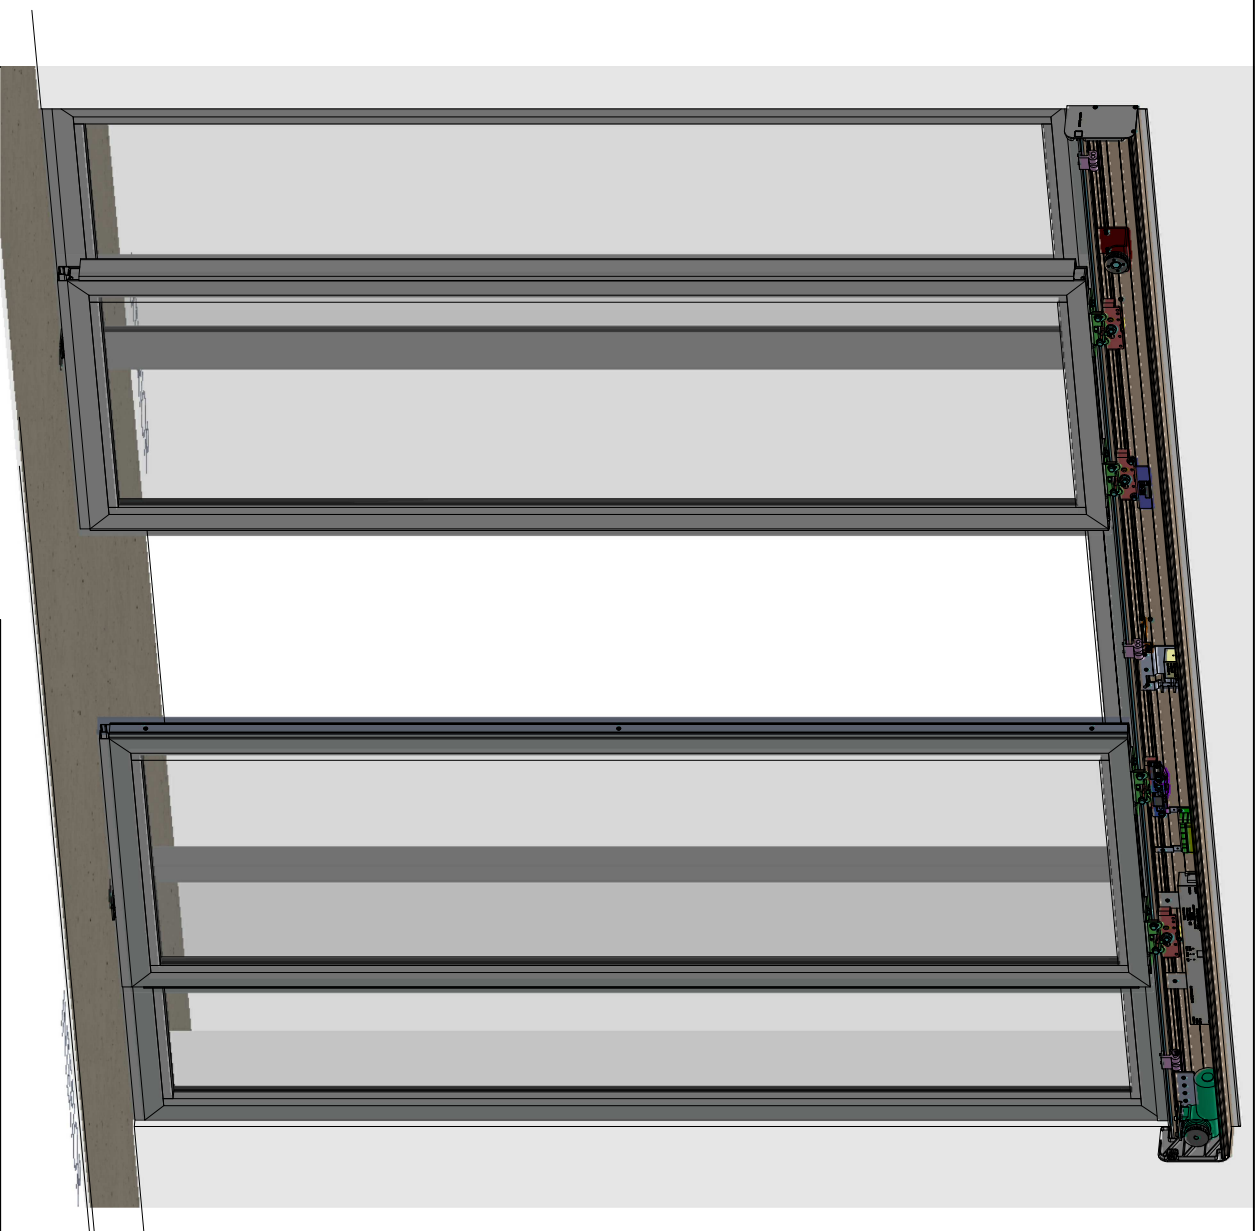

CONCEPT: CORREDERA MODELO BW52. OPERADOR MISON
VISTA 3D desde INTERIOR

SCALE	S:e
UNITS	mm.
DATE	29/08/2011
PLANE	BW101-00



masteningenios
PUERTAS AUTOMÁTICAS

CTRA. EL PALMAR. 377
TEL. 968 342590 FAX. 968 260957
30152 ALJUCER-MURCIA



SGS




CONCEPT: **CORREDERA MODELO BW52.OPERADOR MI50N**
VISTA ALZADO desde INTERIOR

SCALE	1:15
UNITS	mm.
DATE	29/08/2011
PLANE	BW102-00



CONCEPT: **CORREDERA MODELO BW52.OPERADOR MI50N**
VISTA ALZADO desde INTERIOR


SCALE	1:15
UNITS	mm.
DATE	29/08/2011
PLANE	BW102-00

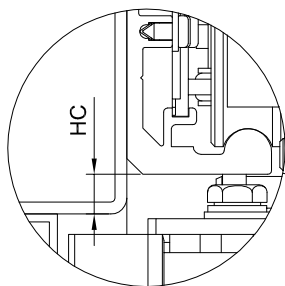

HC = 30mm (sin hojas fijas)
HC = 20mm (con hojas fijas)

EXTERIOR





INTERIOR

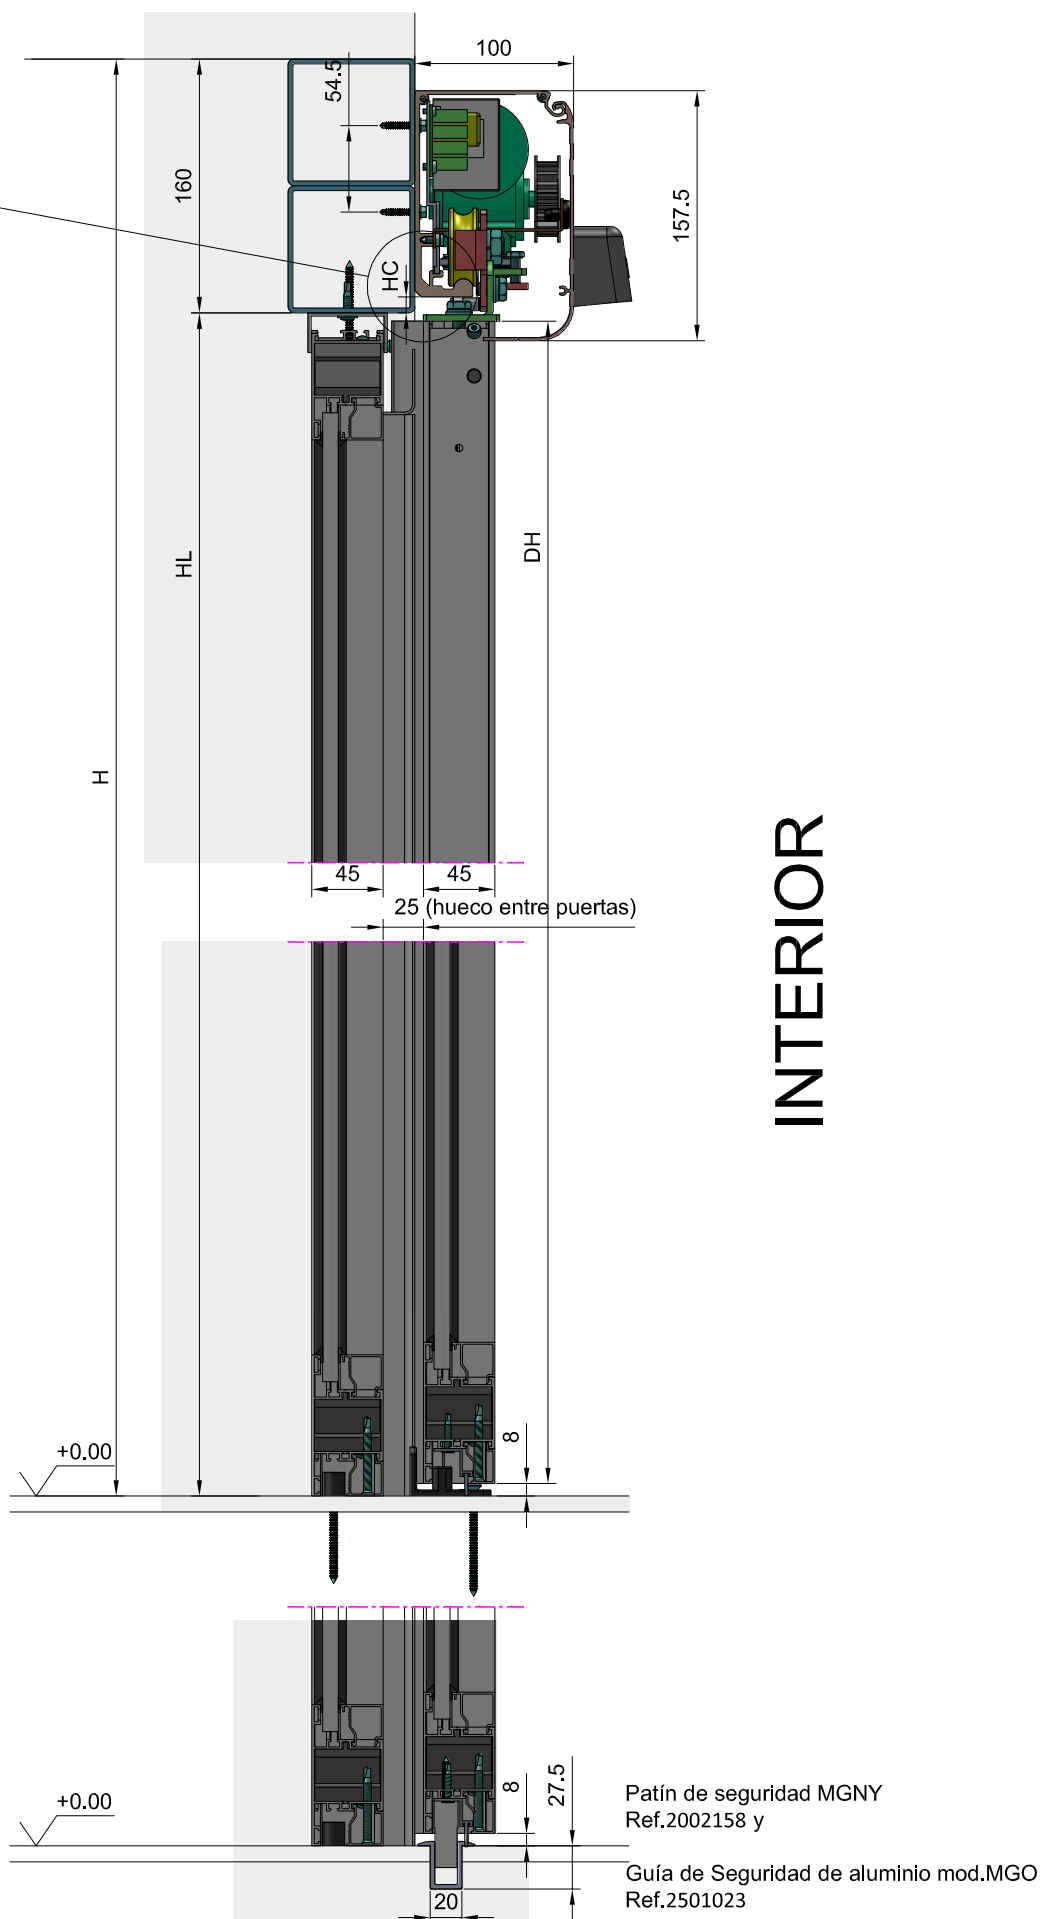


CONCEPT: CORREDERA MODELO BW52.OPERADOR MI50N
SECCION de ALZADO

SCALE	1:5
UNITS	mm.
DATE	29/08/2011
PLANE	BW103-00

H=Altura de hueco
HL=Altura libre
HC=Altura de Operador
DH=Altura de puerta

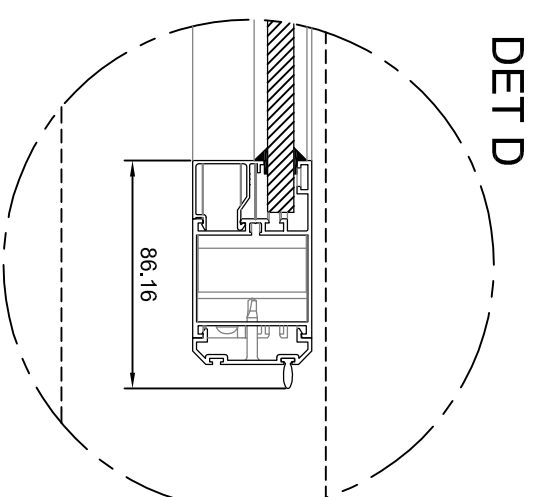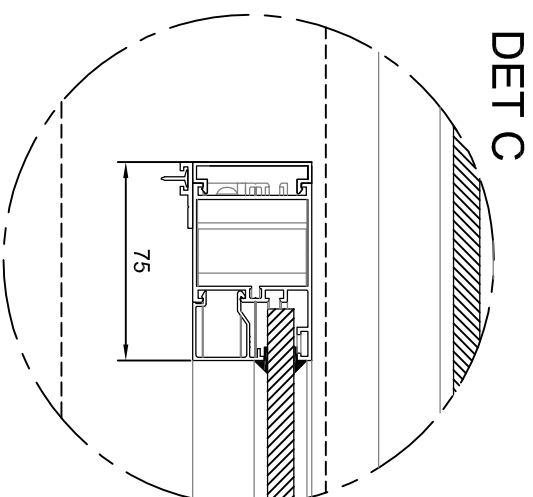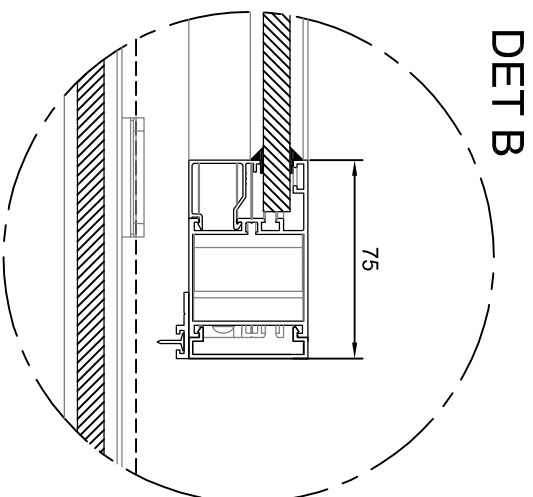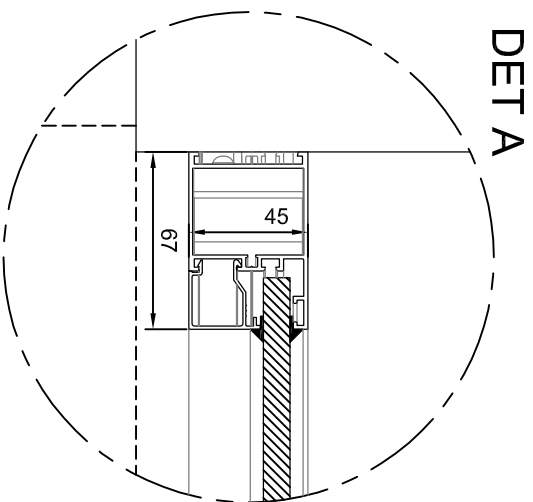

EXTERIOR

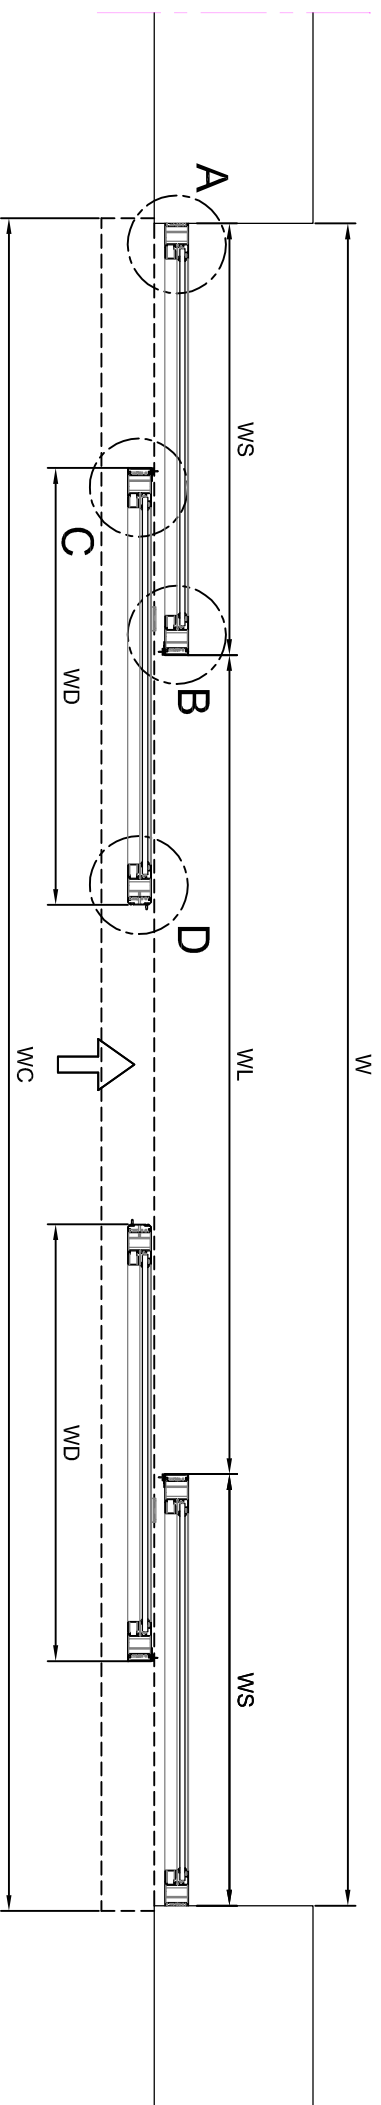

INTERIOR

CONCEPT: SLIDING MODEL BW52.
SECTION PLAN

SCALE	1:3 y 1:15
UNITS	mm.
DATE	13/05/2013
PLANE	BW/104-00

W = Frame width
WL = Clear opening width
WC = Operator width
WS = Width lateral fix leaf
WD = Width sliding sliding leaf